



Cleveland
Metroparks

COME OUT
AND PLAY



Brecksville Nature Center Auxiliary Building Brecksville Reservation





Cleveland
Metroparks

**COME OUT
AND PLAY**



Brecksville Nature Center Auxiliary Building Brecksville Reservation





Cleveland
Metroparks

COME OUT
AND PLAY



Brecksville Nature Center Auxiliary Building Brecksville Reservation





Cleveland
Metroparks

COME OUT
AND PLAY

Brecksville Nature Center Auxiliary Building Brecksville Reservation





Cleveland
Metroparks

**COME OUT
AND PLAY**

Brecksville Nature Center Auxiliary Building Brecksville Reservation





Cleveland
Metroparks

COME OUT
AND PLAY



Brecksville Nature Center Auxiliary Building Brecksville Reservation






Cleveland Metroparks

COME OUT AND PLAY



Brecksville Nature Center Auxiliary Building Brecksville Reservation

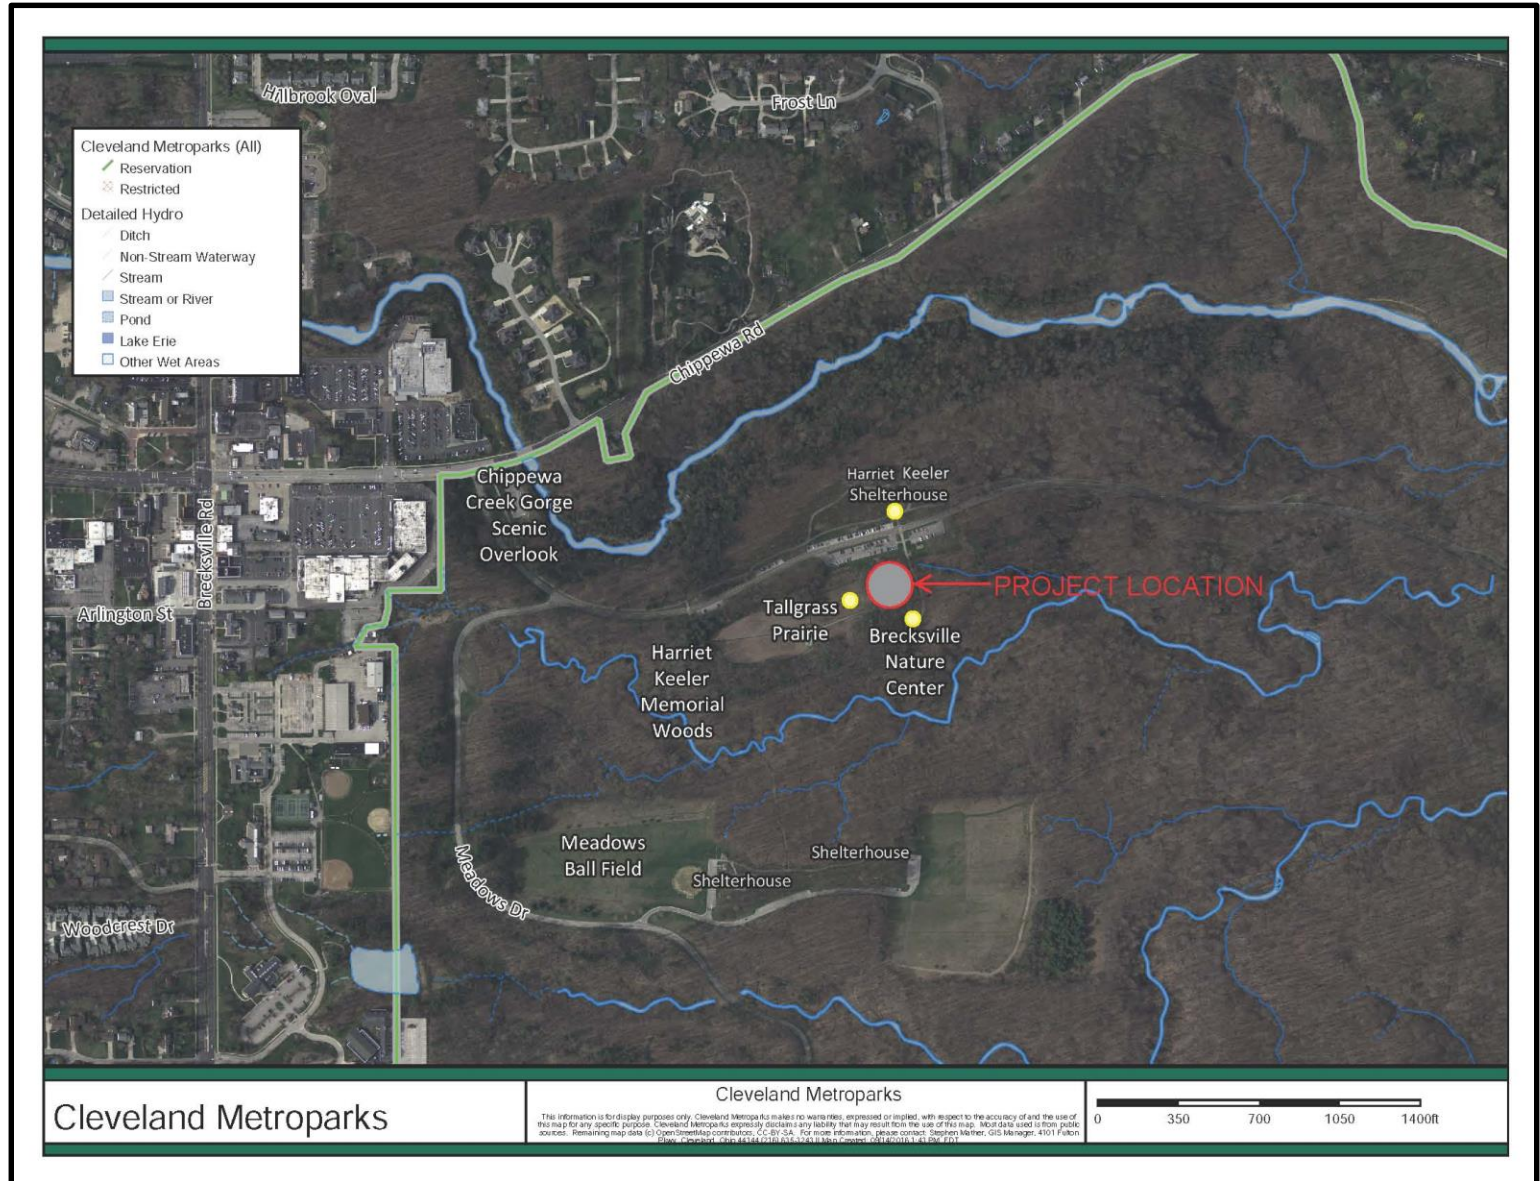




Cleveland
Metroparks

COME OUT
AND PLAY



Brecksville Nature Center Auxiliary Building Brecksville Reservation

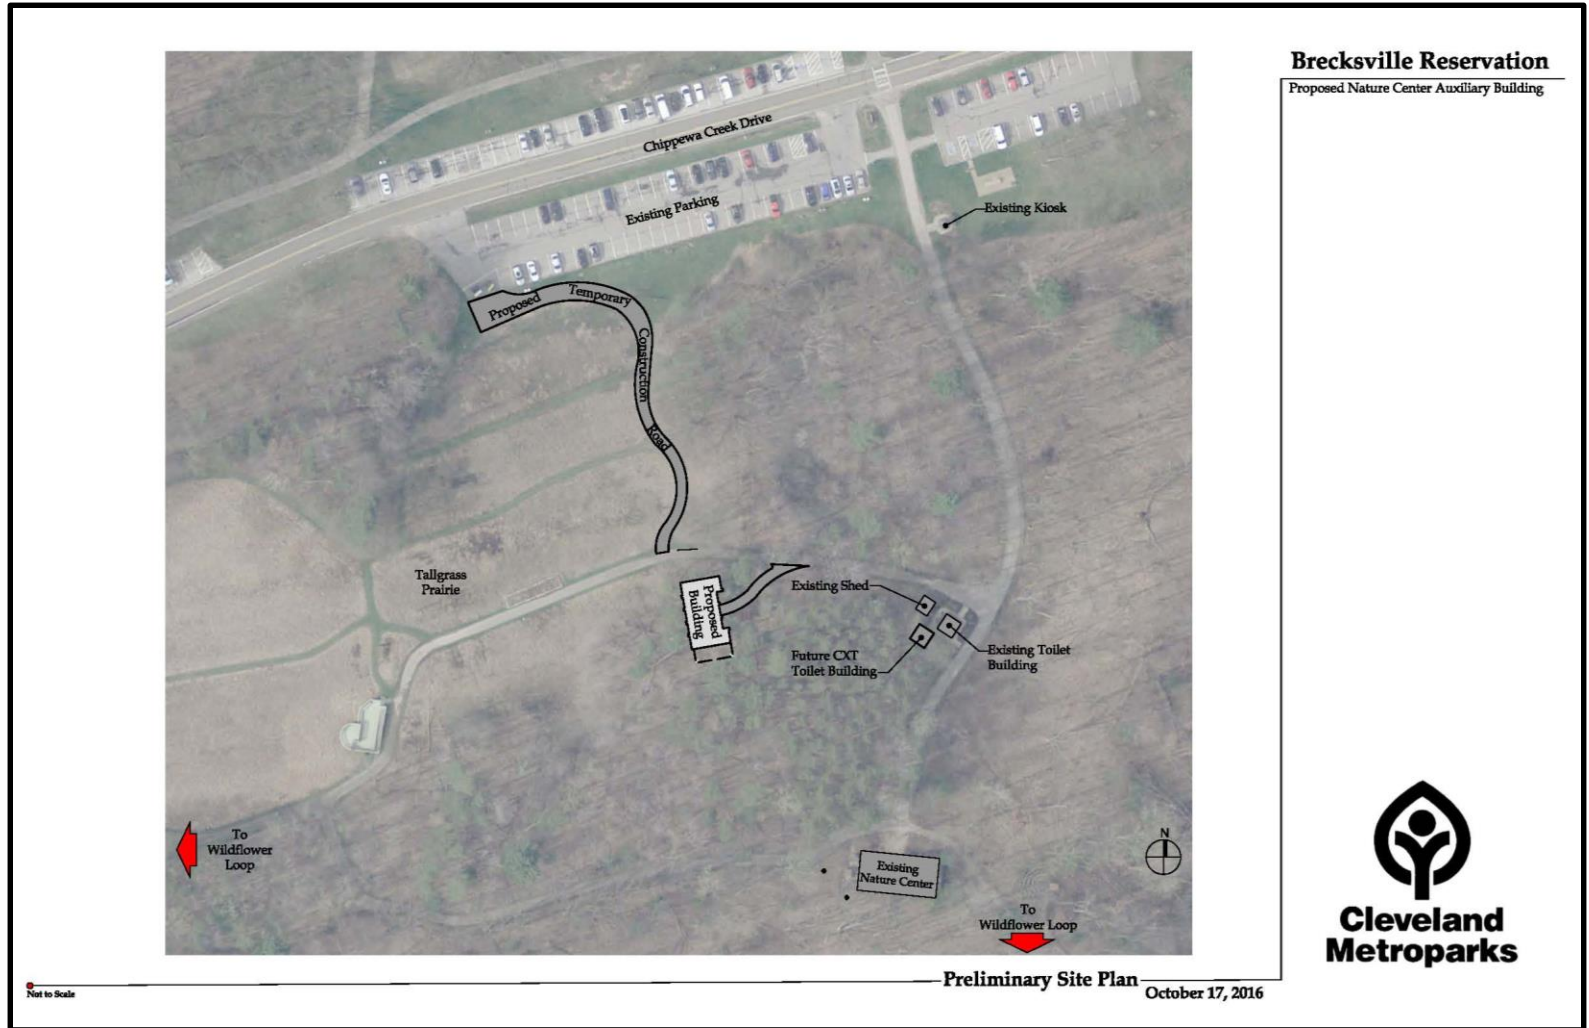




Cleveland
Metroparks

COME OUT
AND PLAY



Brecksville Nature Center Auxiliary Building Brecksville Reservation

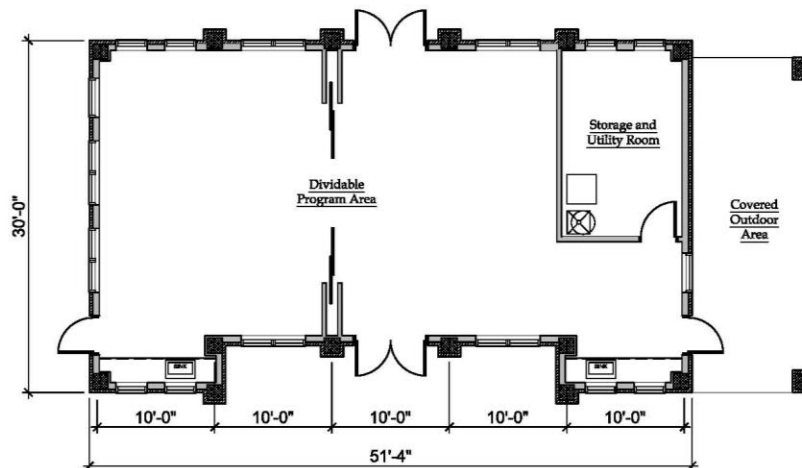

PRELIMINARY FLOOR PLAN

SCALE: 1/8" = 1'-0"



PRELIMINARY ELEVATION PLAN

SCALE: 1/8" = 1'-0"

Brecksville Reservation

Proposed Nature Center Auxiliary Building

Proposed Building 1,540 sf

- Design Aesthetics of Original WPA Era Brecksville Nature Center
- Single Story
- 1,065 sf of Program Space
 - Dividable into two spaces
 - 60 to 70 people
- 160 sf of Storage Space
- 300 sf of Covered Outdoor Area



Cleveland
Metroparks

Not to Scale

Preliminary Design Scheme

October 17, 2016



Cleveland
Metroparks

**COME OUT
AND PLAY**



Brecksville Nature Center Auxiliary Building Brecksville Reservation



Conceptual Rendering

Not to Scale October 27, 2016

Brecksville Reservation
Proposed Nature Center Auxiliary Building



**Cleveland
Metroparks**